



Rigglass 1


Rigglass 2

Veiledende liste over koordinater

- 527561.2,7468989.5
- 527552.8,7468983.2
- 527550.9,7468976.2
- 527558.2,7468965.2
- 527568.1,7468953.5
- 527576.8,7468953.1
- 527584.7,7468960.2
- 527570.8,7468976.4

Veiledende liste over koordinater

- 530382.1,7467644.4
- 530377.2,7467713.6
- 530394.8,7467714.5
- 530398.1,7467656.2
- 530390.6,7467645.2

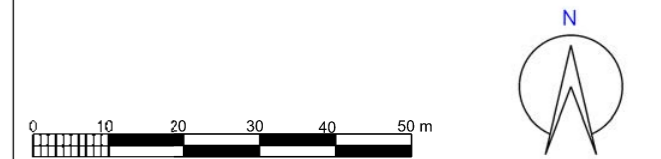

Rev	Beskrivelse	Dato	Tegn.	Kontr.	Godkj.
Statnett SF Salten trafo anlegg		Status Søknad Original format A3		Tegningens filnavn 20140617-D-T.dgn	
Sikringstiltak mot steinsprang Situasjonsplan Lokasjon av riggplasser		Målestokk 1:1000			
NGI Sognsveien 72 - PO Box 3330 Ullevål Stadion NO-0806 Oslo, Norway T: (+47) 22 02 30 00 F: (+47) 22 23 04 48 www.ngi.no		Dato 2016-07-05	Konstr./Tegnet ajo		
		Oppdragsnr. 20140617	Tegningsnr. 104	Rev. -	

Kartdata: EPSG: 32633-UTM33